




(B1) NURSE STATION ADA KNEE SPACE
1" = 1'-0"

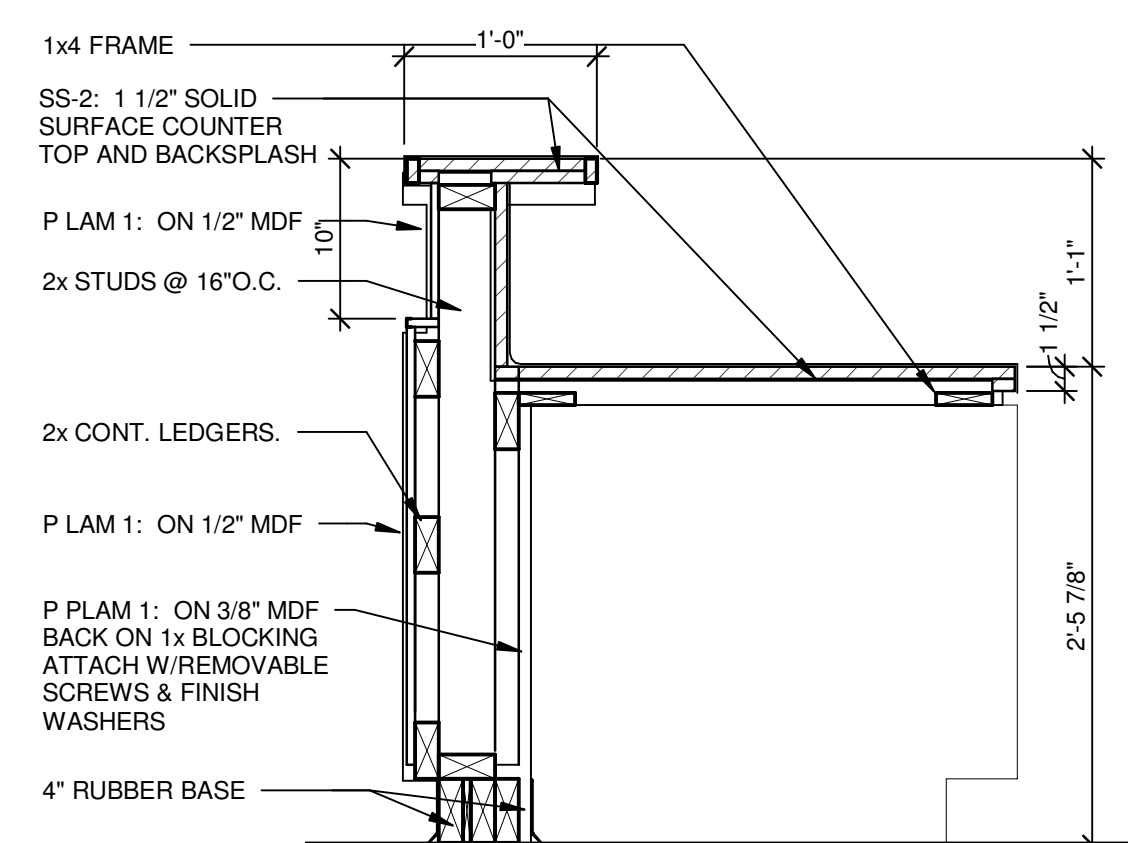


B3 NURSE STATION COUNTER-KNEE SPACE
1" = 1'-0"

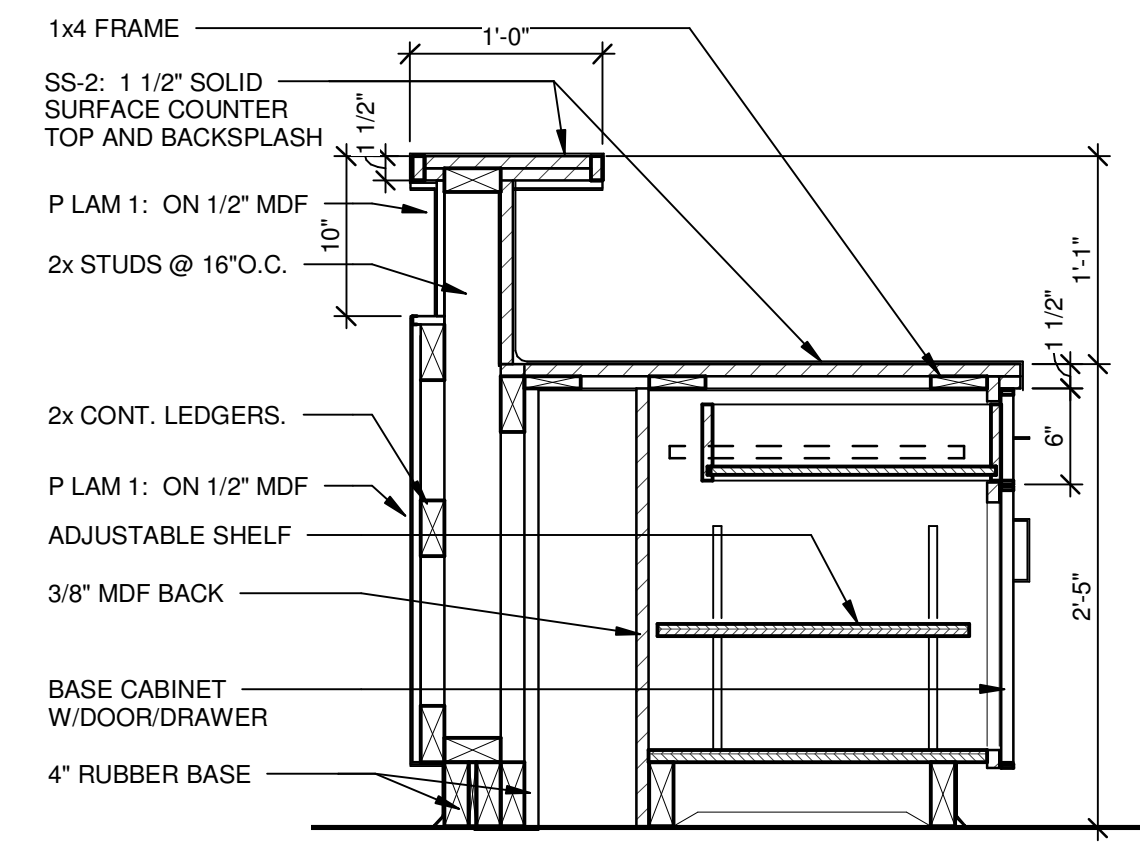


B5 NURSE STATION COUNTER - CABINET
1" = 1'-0"

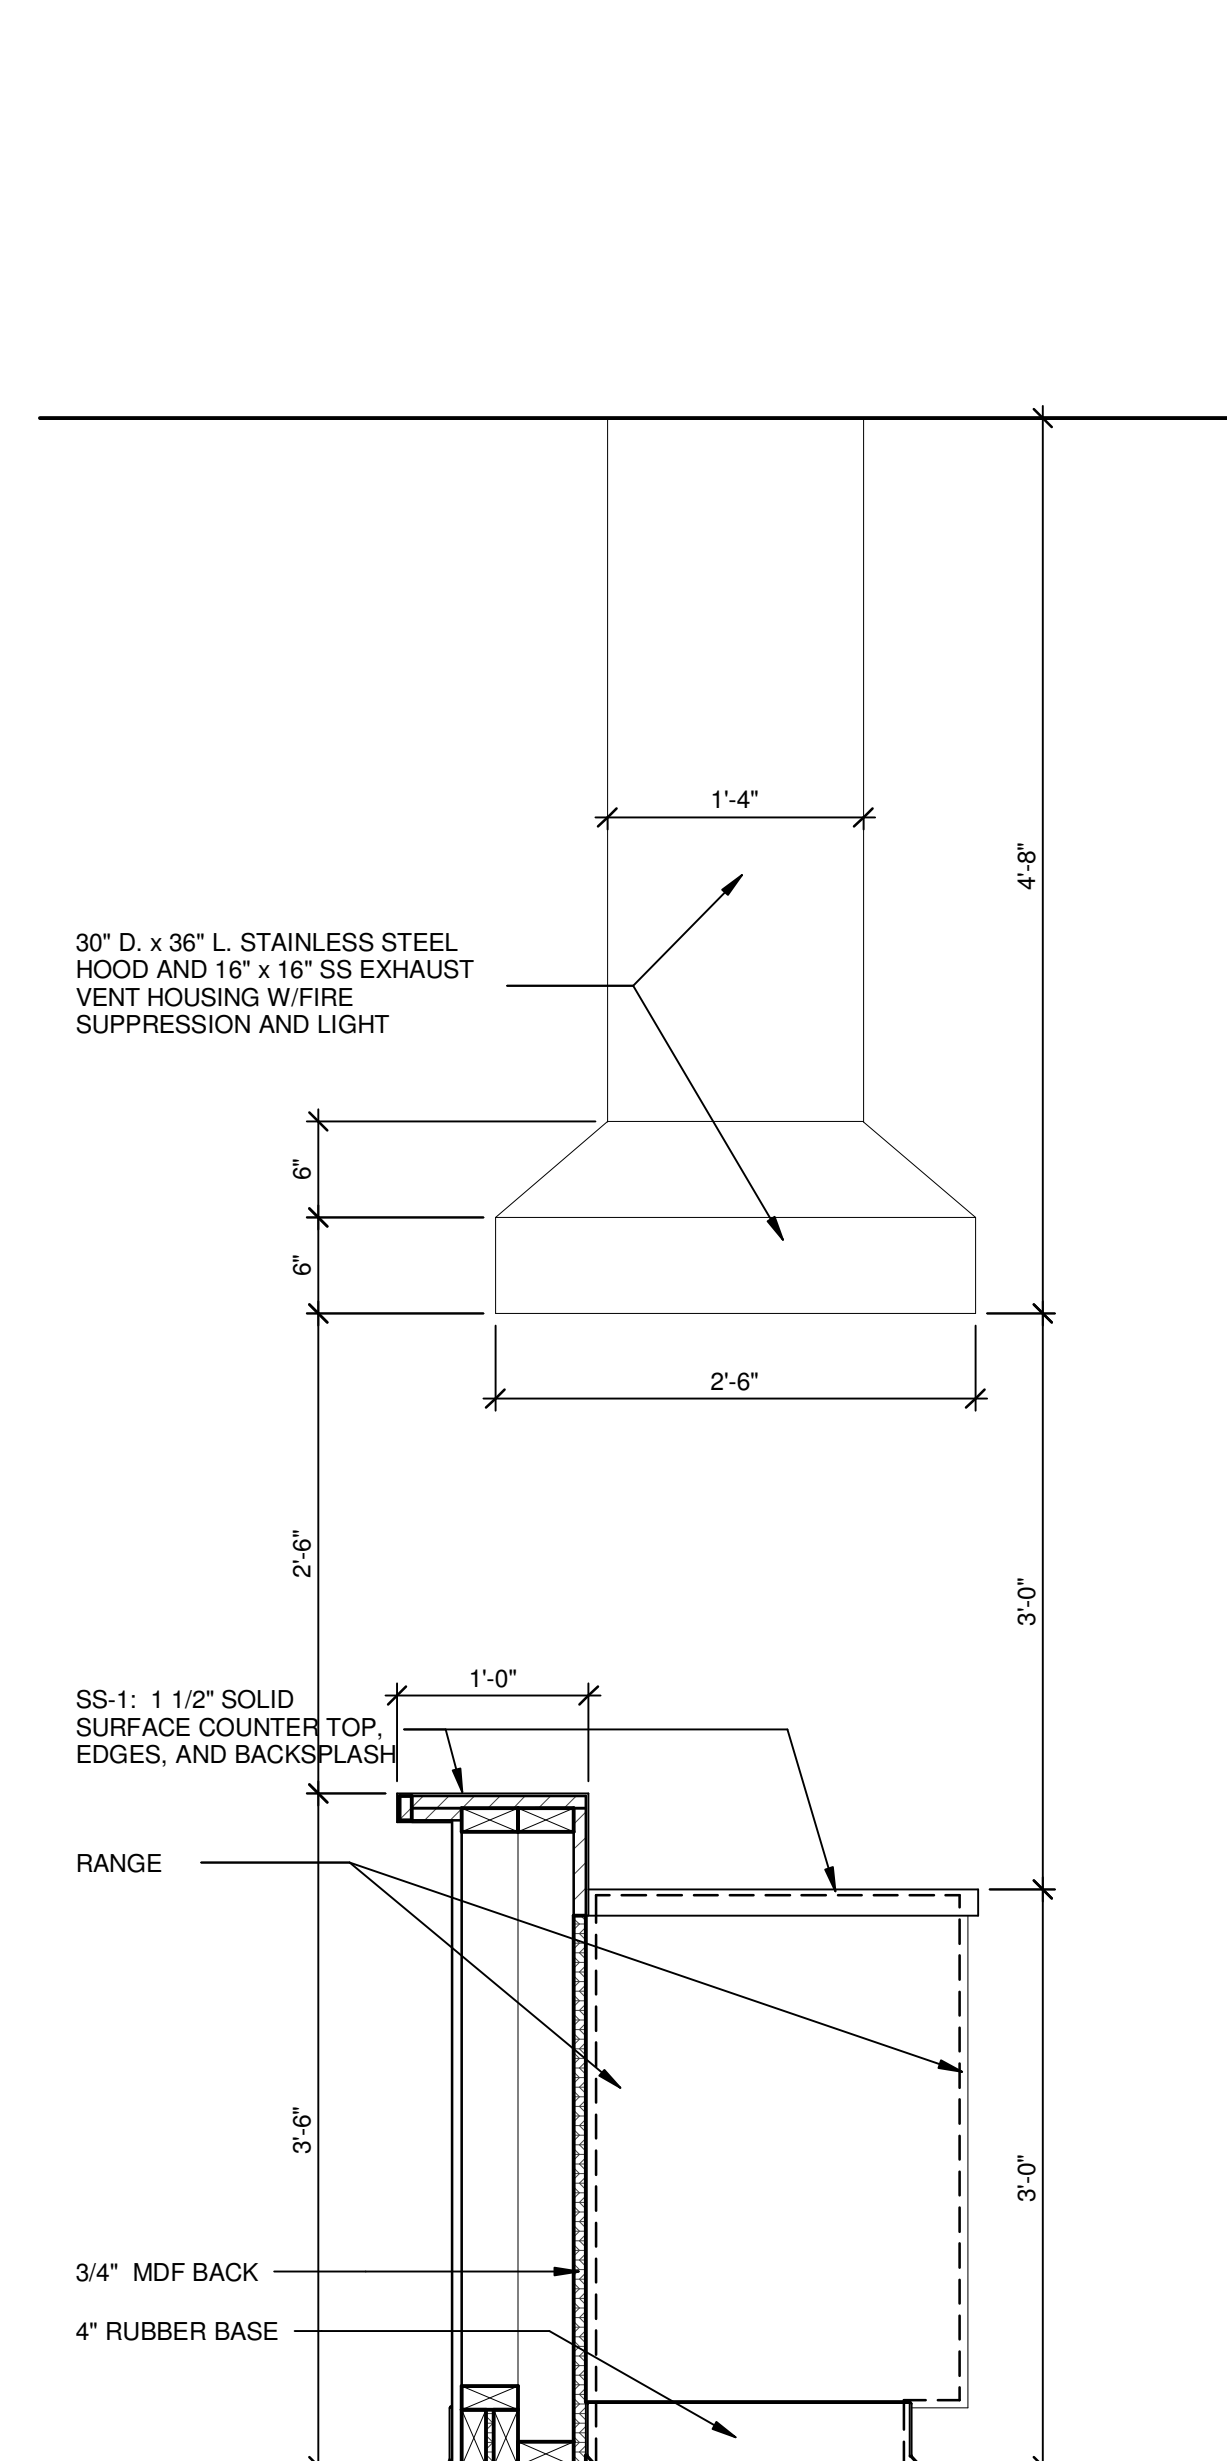


F1 COUNTER AT RANGE
1" = 1'-0"

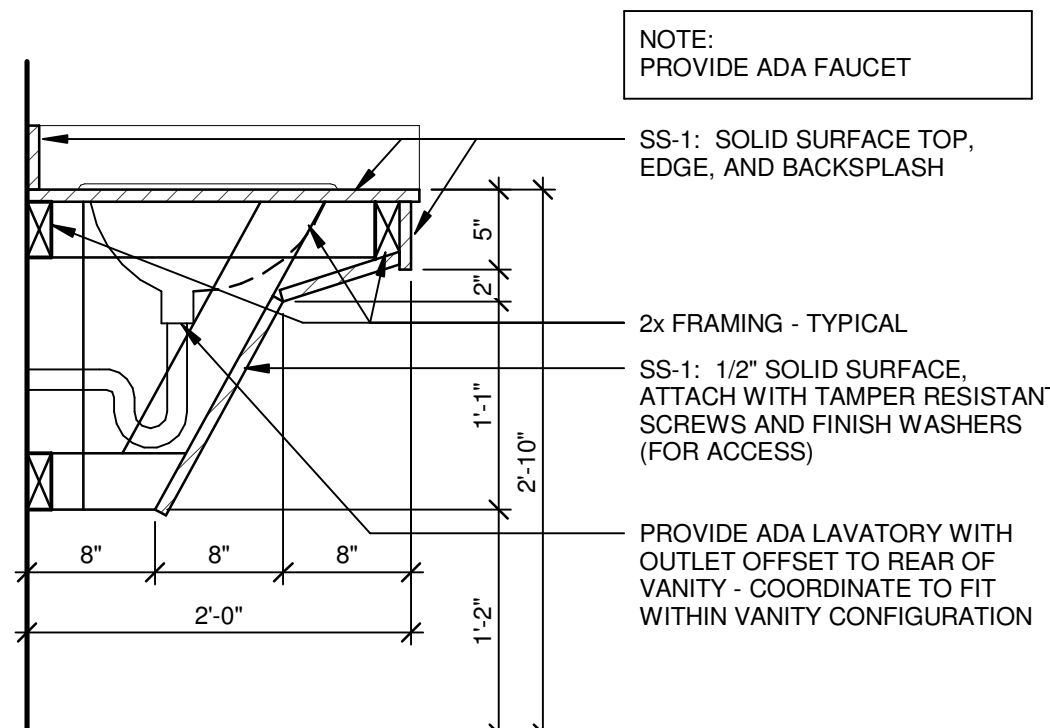


D3 ADA LAVATORY SECTION
1" = 1'-0"

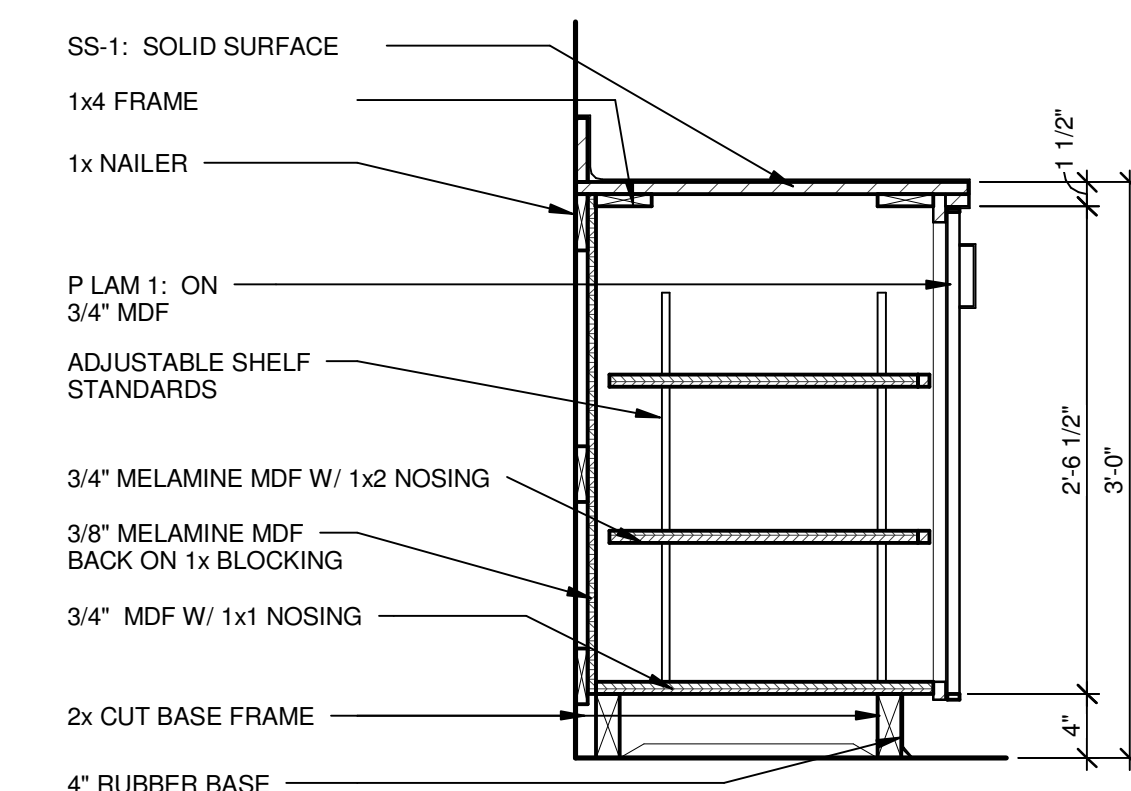


F3 BASE CABINET - DOOR
1" = 1'-0"

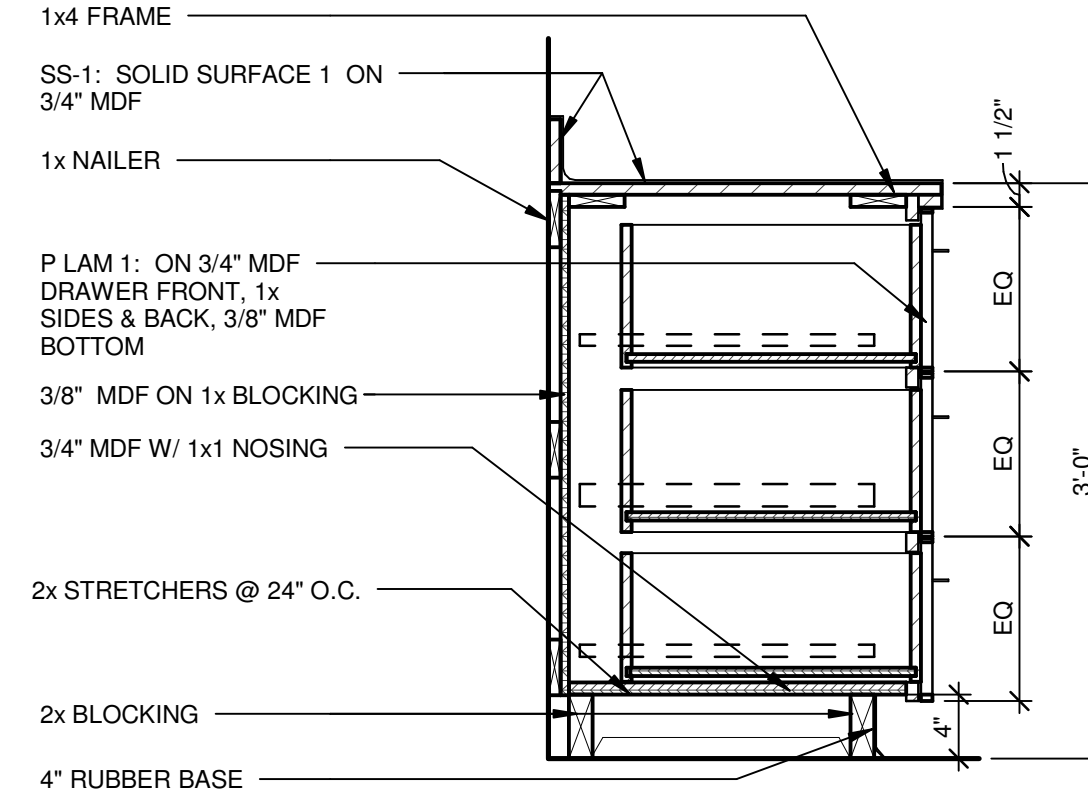


F5 BASE CABINET - 3 DRAWERS
1" = 1'-0"

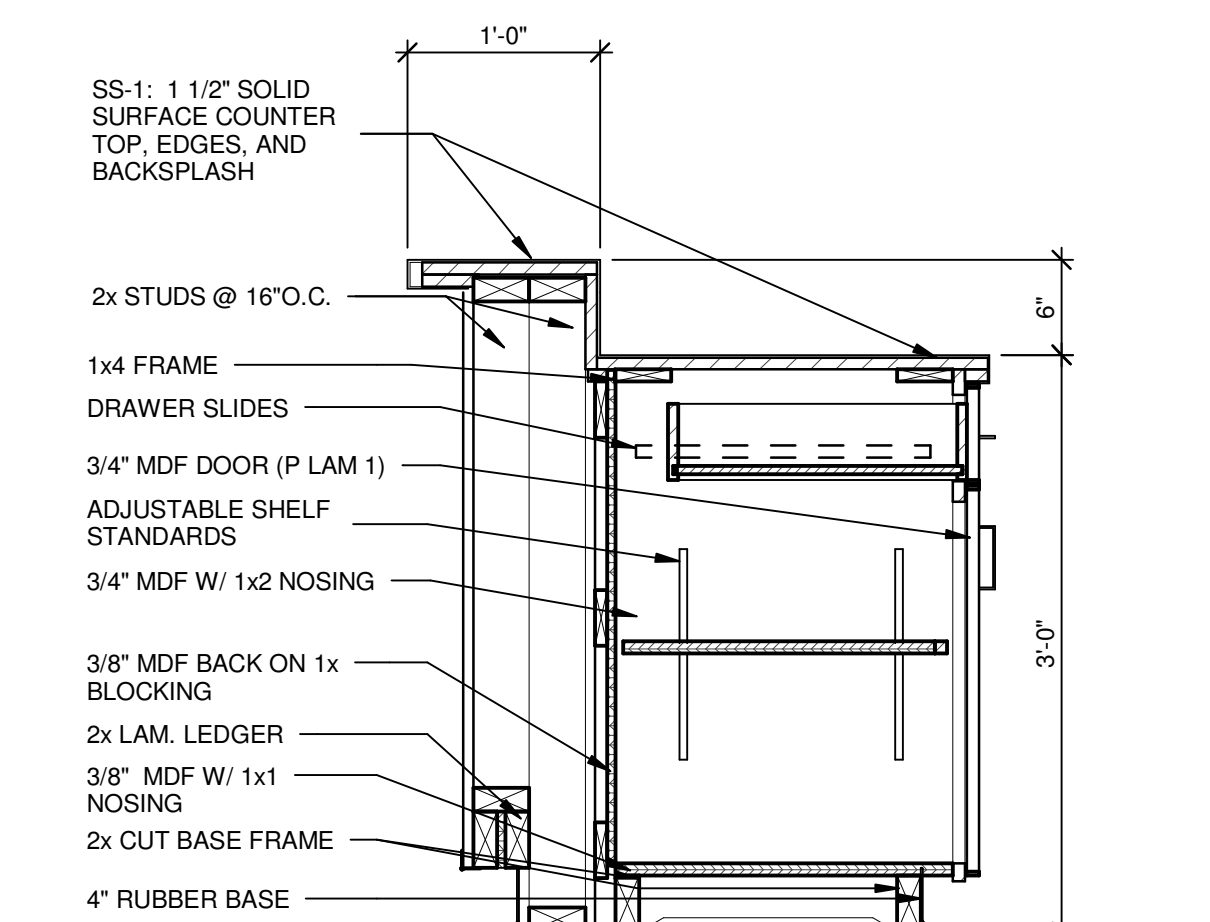


D7 BASE CABINET AT ISLAND

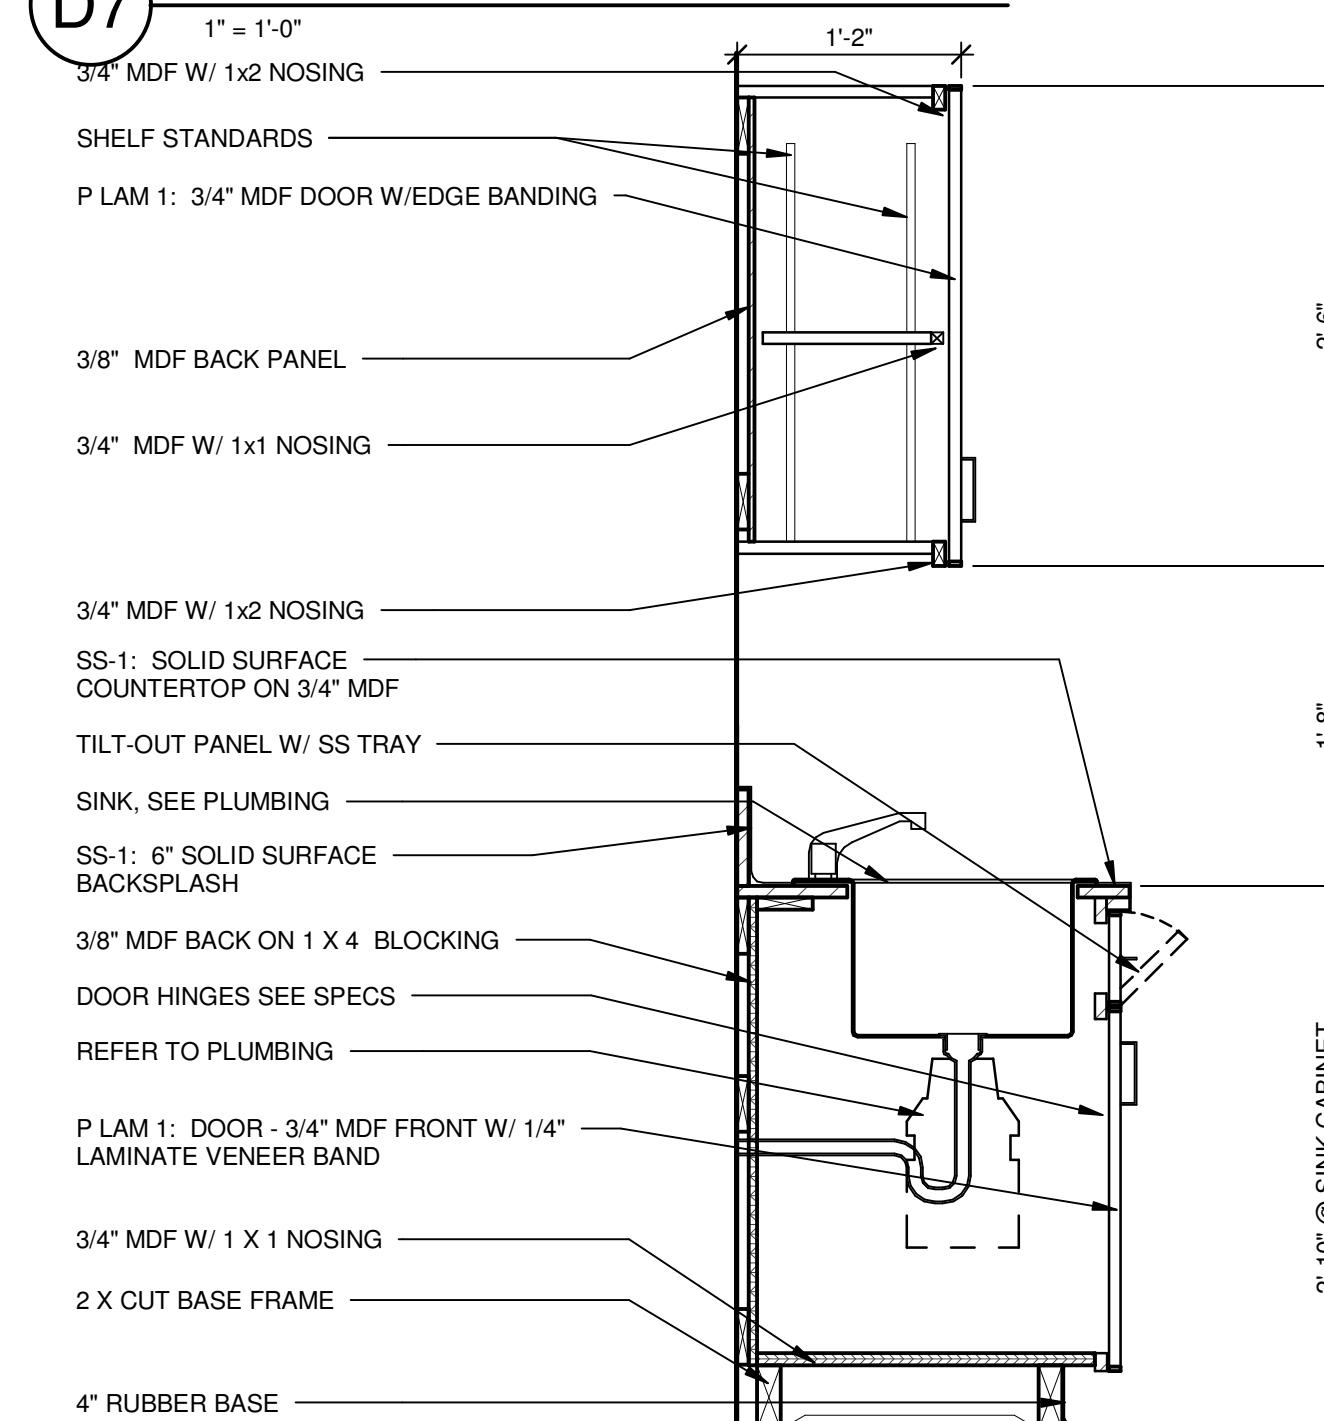

F7 BASE CABINET - SINK BASE
1" = 1'-0"

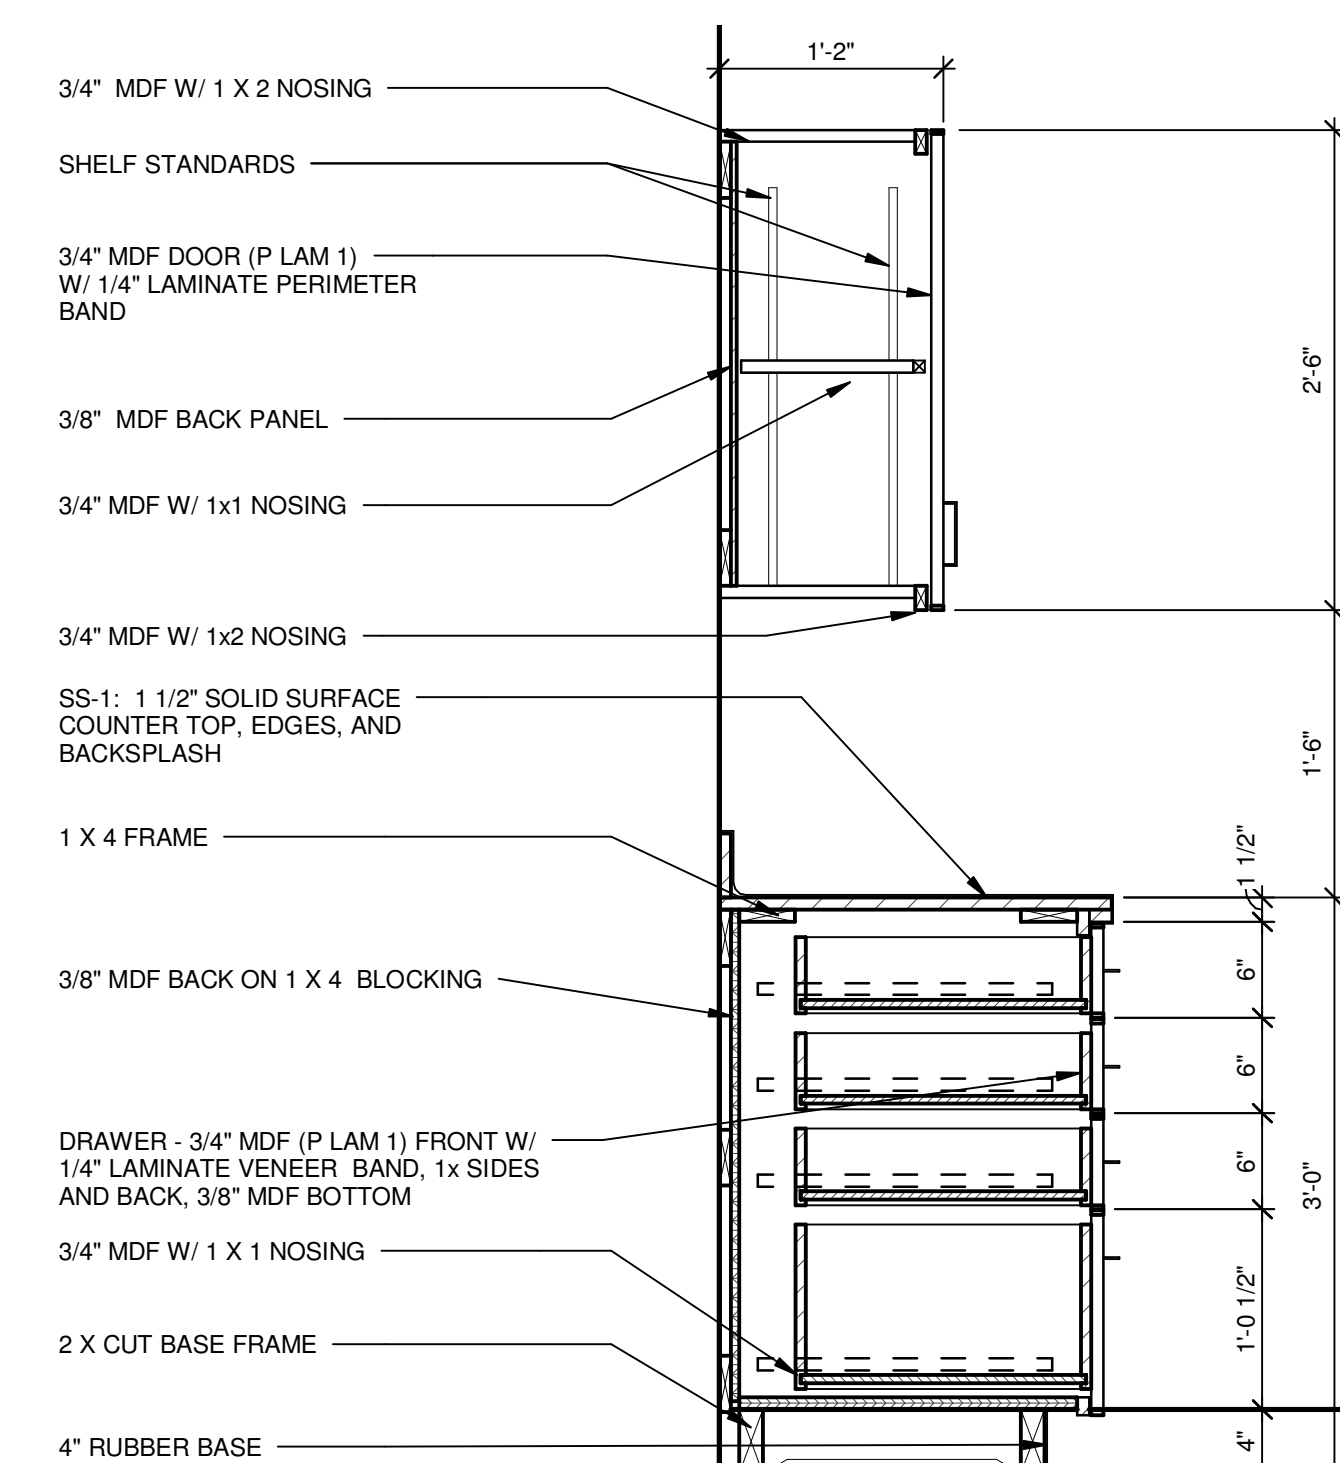

D9 BASE CABINET - DRAWERS & UPPER
1" = 1'-0"

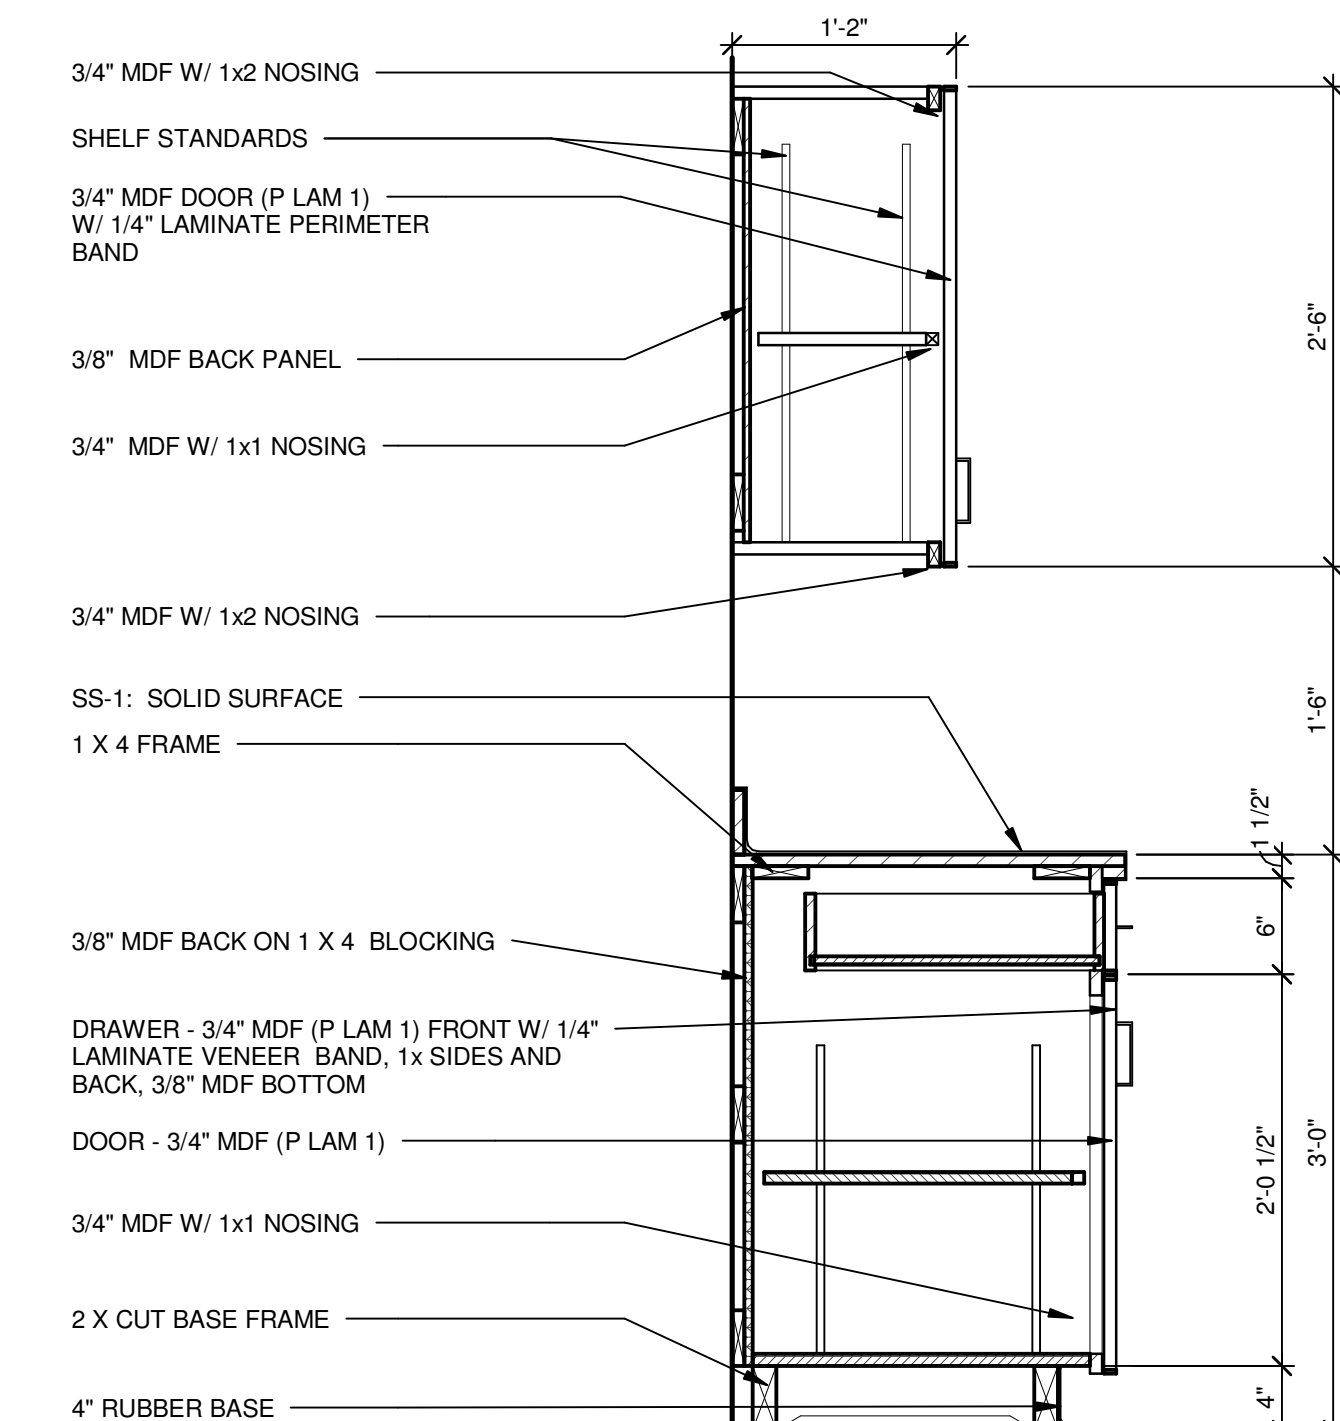

F9 BASE CABINET - 1 DRAWER & UPPER

[illegible]**CONSULTANTS:**

09/07/2012

**ARCHITECT / ENGINEERS:**

4500 Burrow Drive
North Little Rock, AR 72116
Phone: 501-758-7443
Fax: 501-753-7309
www.taggarch.com

Drawing Title	MILLWORK
---------------	----------

Approved: Project Director

3

Project Title	Renovate Leroy Pond Army Reserve Center for Mental Health Residential Rehabilitation Treatment/ Police Training
---------------	--

Location	Fayetteville, AR
----------	-------------------------

Date
9/7/12

Checked
SG

Drawn
ACH

Project Number
564-341

Building Number

Drawing Number	
----------------	--

AE403

**Office of
Facilities
Management**

